


Proposed Site Layout Plan SCALE 1:100@A1



Context Location Plan Scale 1:1000 @ A1

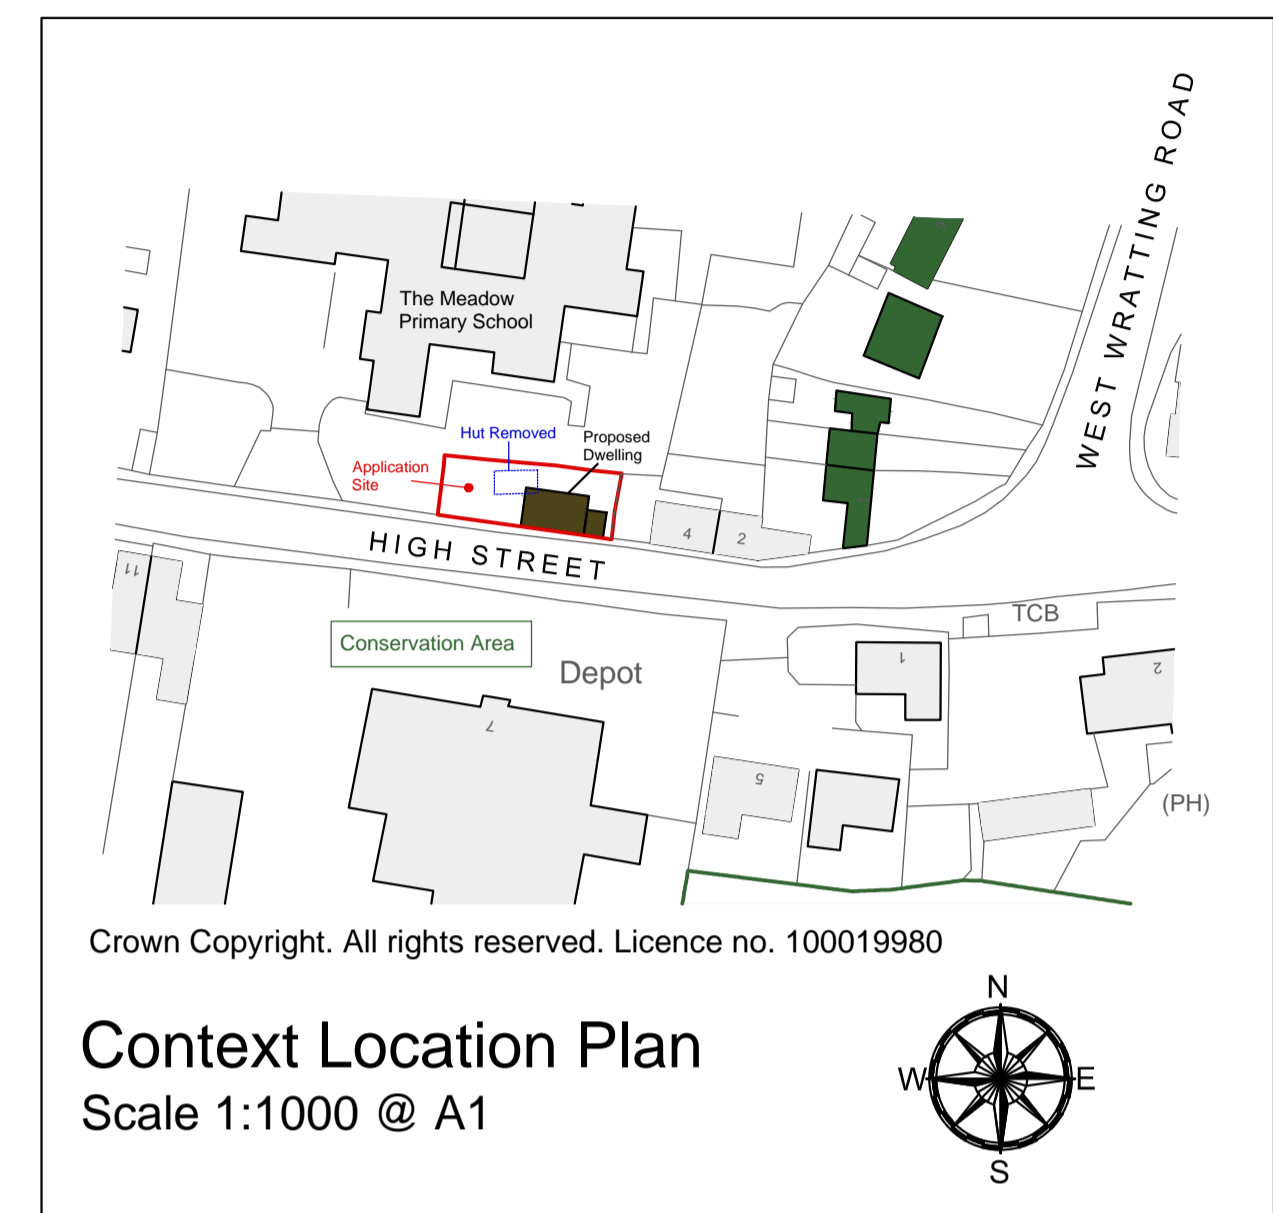

PLANNING

PROJECT
 PROPOSED NEW BUILD DEVELOPMENT
 4 HIGH STREET
 BALSHAM

CLIENT
 MR D. MOULD

TITLE
 PROPOSED SITE PLAN

DRAWN AS **CHECKED DB**

DATE OCTOBER 2017

SCALE 1:100 @ A1

DRG NO 1874/PL.03

REVISIONS

--	--	--	--	--

LYNWOOD ASSOCIATES LTD

ARCHITECTURE - PROJECT MANAGEMENT

LYNWOOD HOUSE MURRAY PARK
 NEWMARKET SUFFOLK CB8 9BU

TEL (01638)661044 FAX (01638)661080
 E-MAIL INFO@LYNWOODASSOCIATES.CO.UK
 WWW.LYNWOODASSOCIATES.CO.UK